


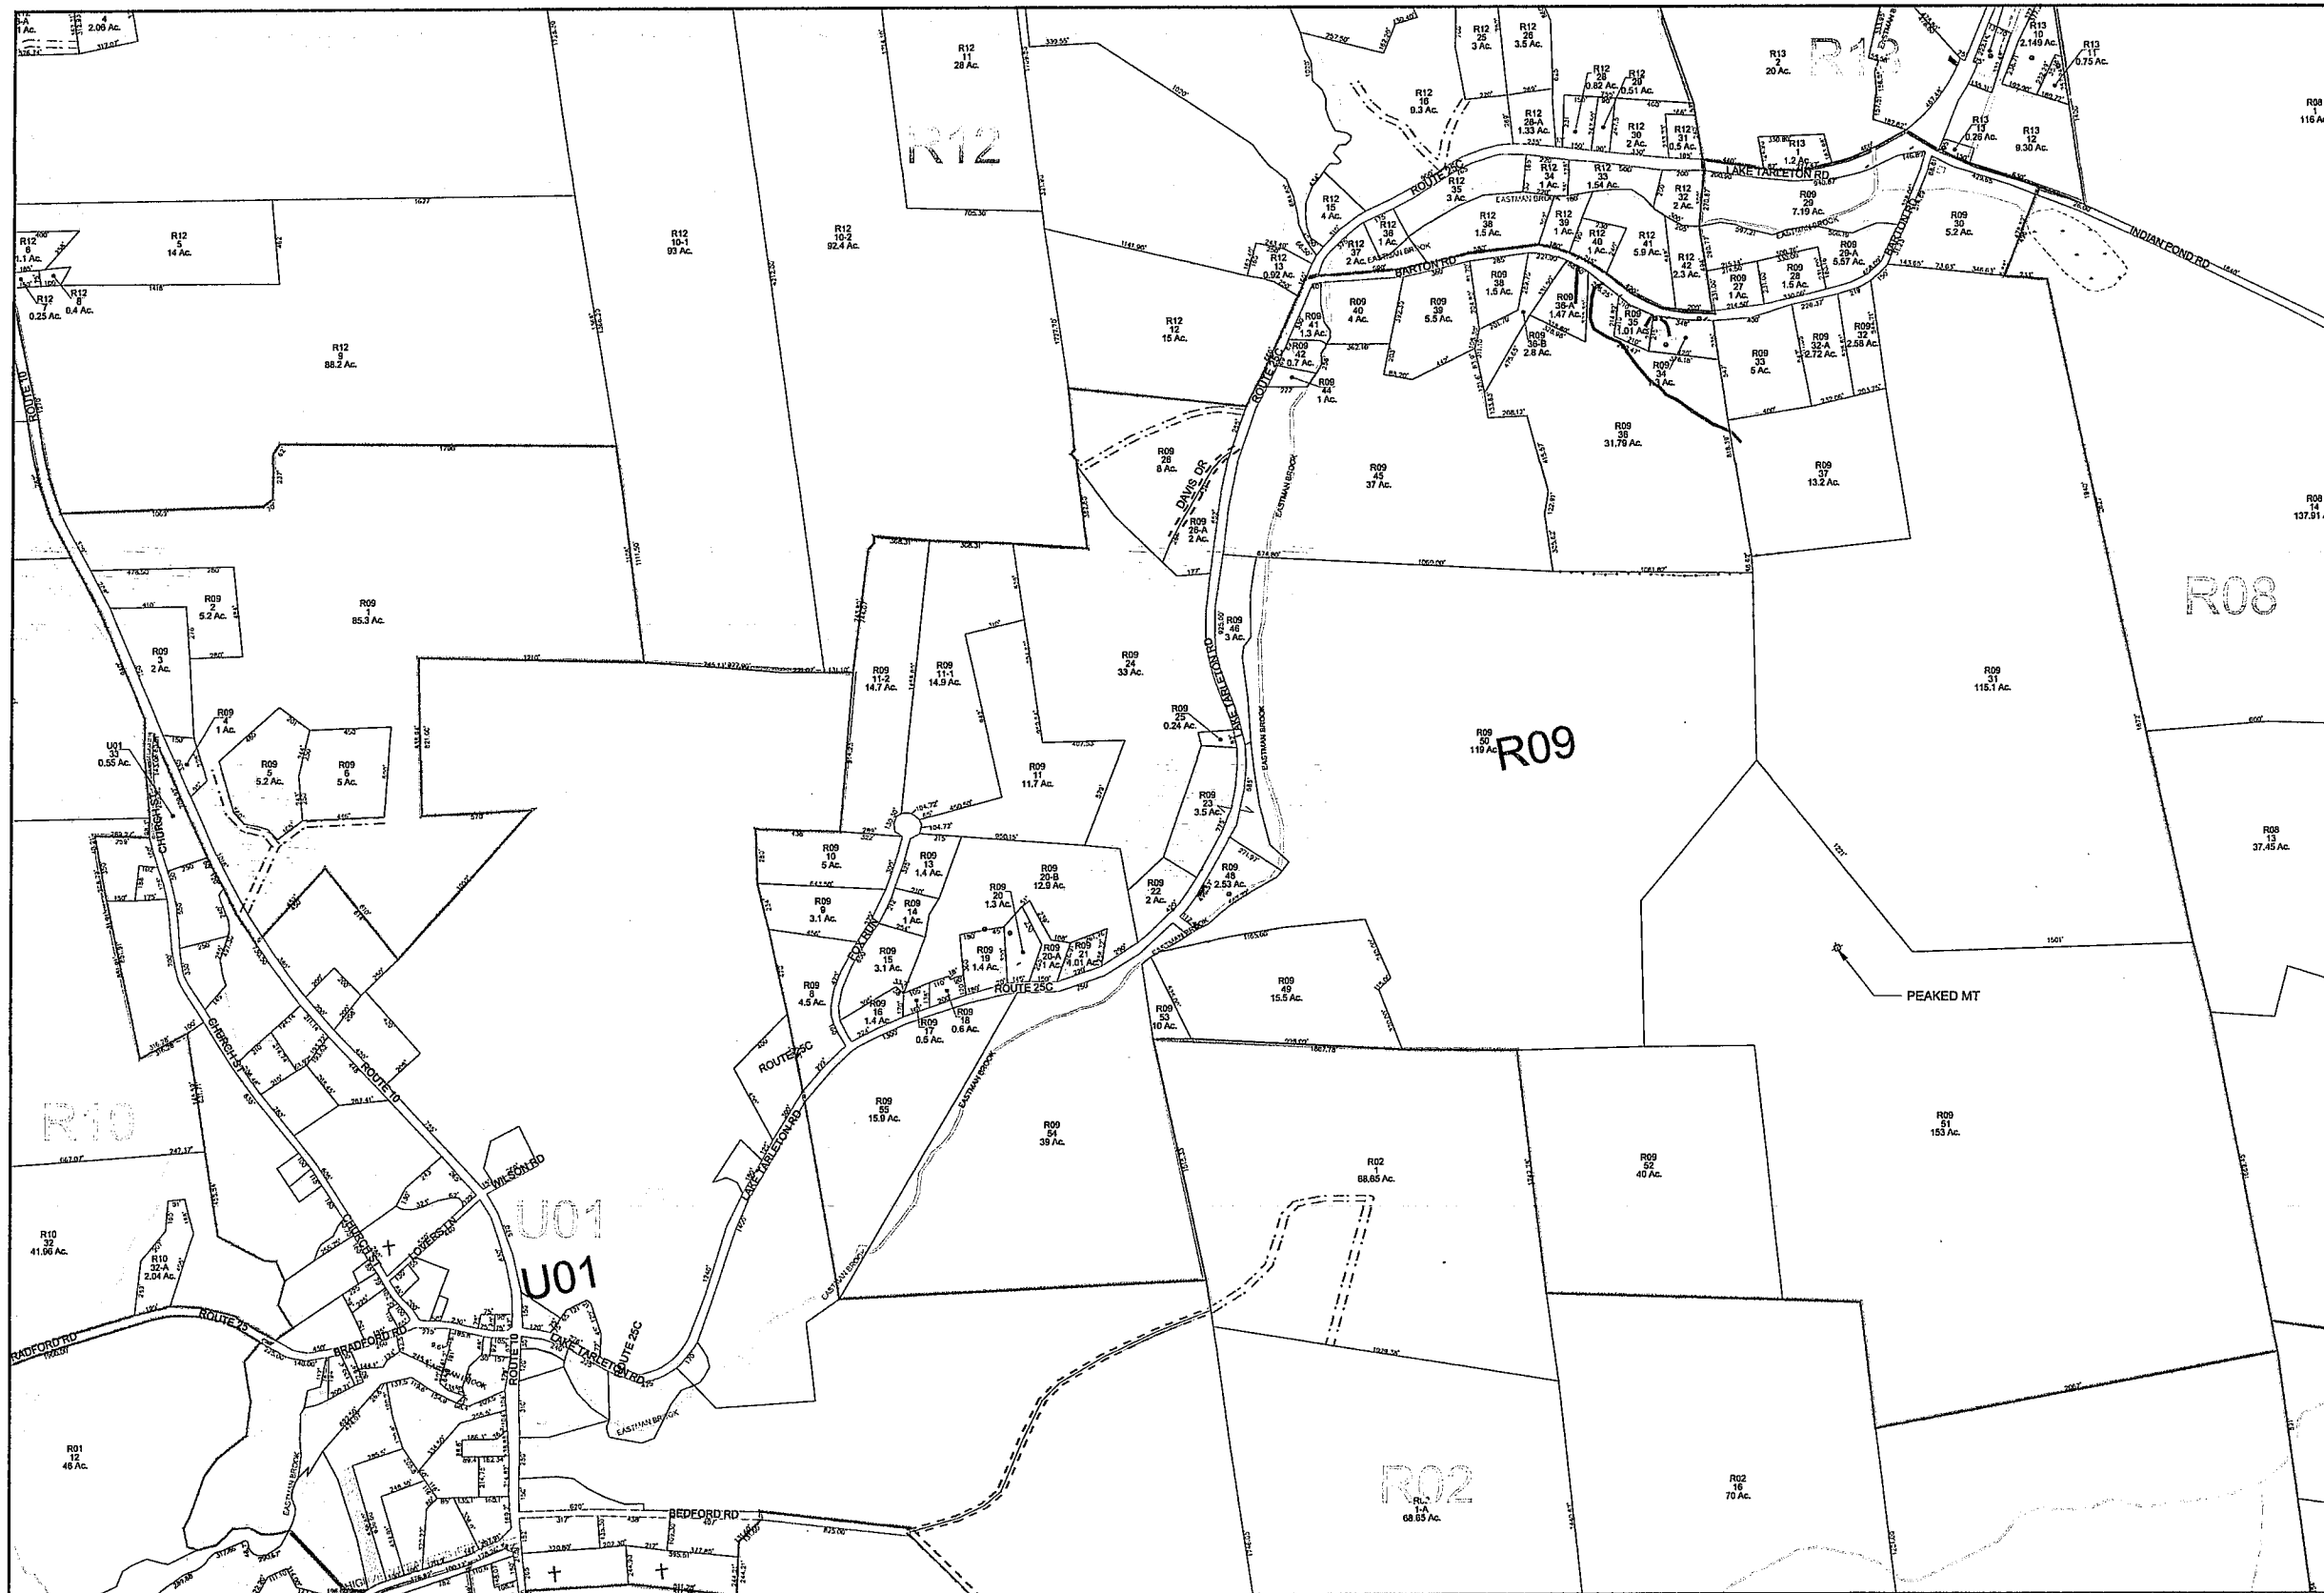


Terra-Map
A Division of
Avitar Associates
of New England, Inc.
www.avitarassociates.com
TerraMap@avitarassociates.com

Phone 603.798.4419 Fax 603.798.4263

**Town of
PIERMONT
Grafton County
New Hampshire**

LEGEND	
Lot-Sub	12-1
Acreage	200 AcS
S-Survey C-Calculated	
Dimensions (Feet)	200'
Not Maintained	---
Private Road	---
Tie Line / Merged Lot	---
Stonewall	---
Barbwire Fence	---
Fence	---
Private & ROW Access	---
River	---
Wetland	---
Lake or Pond	---
Transmission Line	---
Conservation Easement	---
Open Space/Common Land	---
Structure	---
Lake District	---
Village District	---
Flood Plain - 100 Yr	---
Flood Plain - 500 Yr	---
Drainage Easement	---
Slope & Drainage	---
Well Easement	---
Water/Sewer Easement	---
Fire Pond	---
Area In Contention	---


MAP INDEX

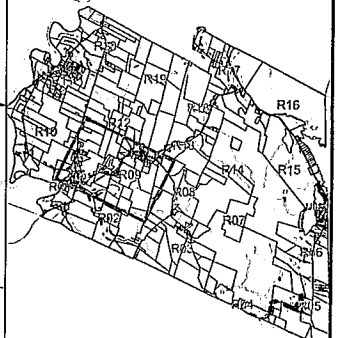

MAP NUMBER

R09

THE HORIZONTAL DATUM IS THE NEW HAMPSHIRE STATE
PLANE COORDINATE SYSTEM, NAD 83.
FOR ASSESSMENT PURPOSES
NOT TO BE USED FOR CONVEYANCES
REVISED APRIL 1, 2016

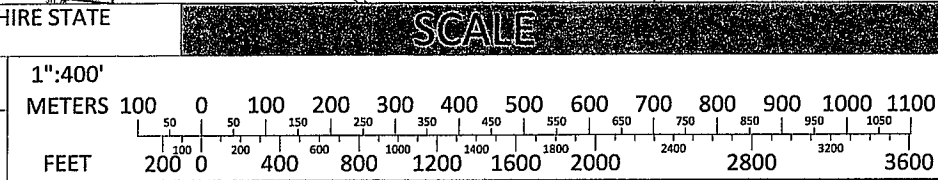

MAP NOTES