



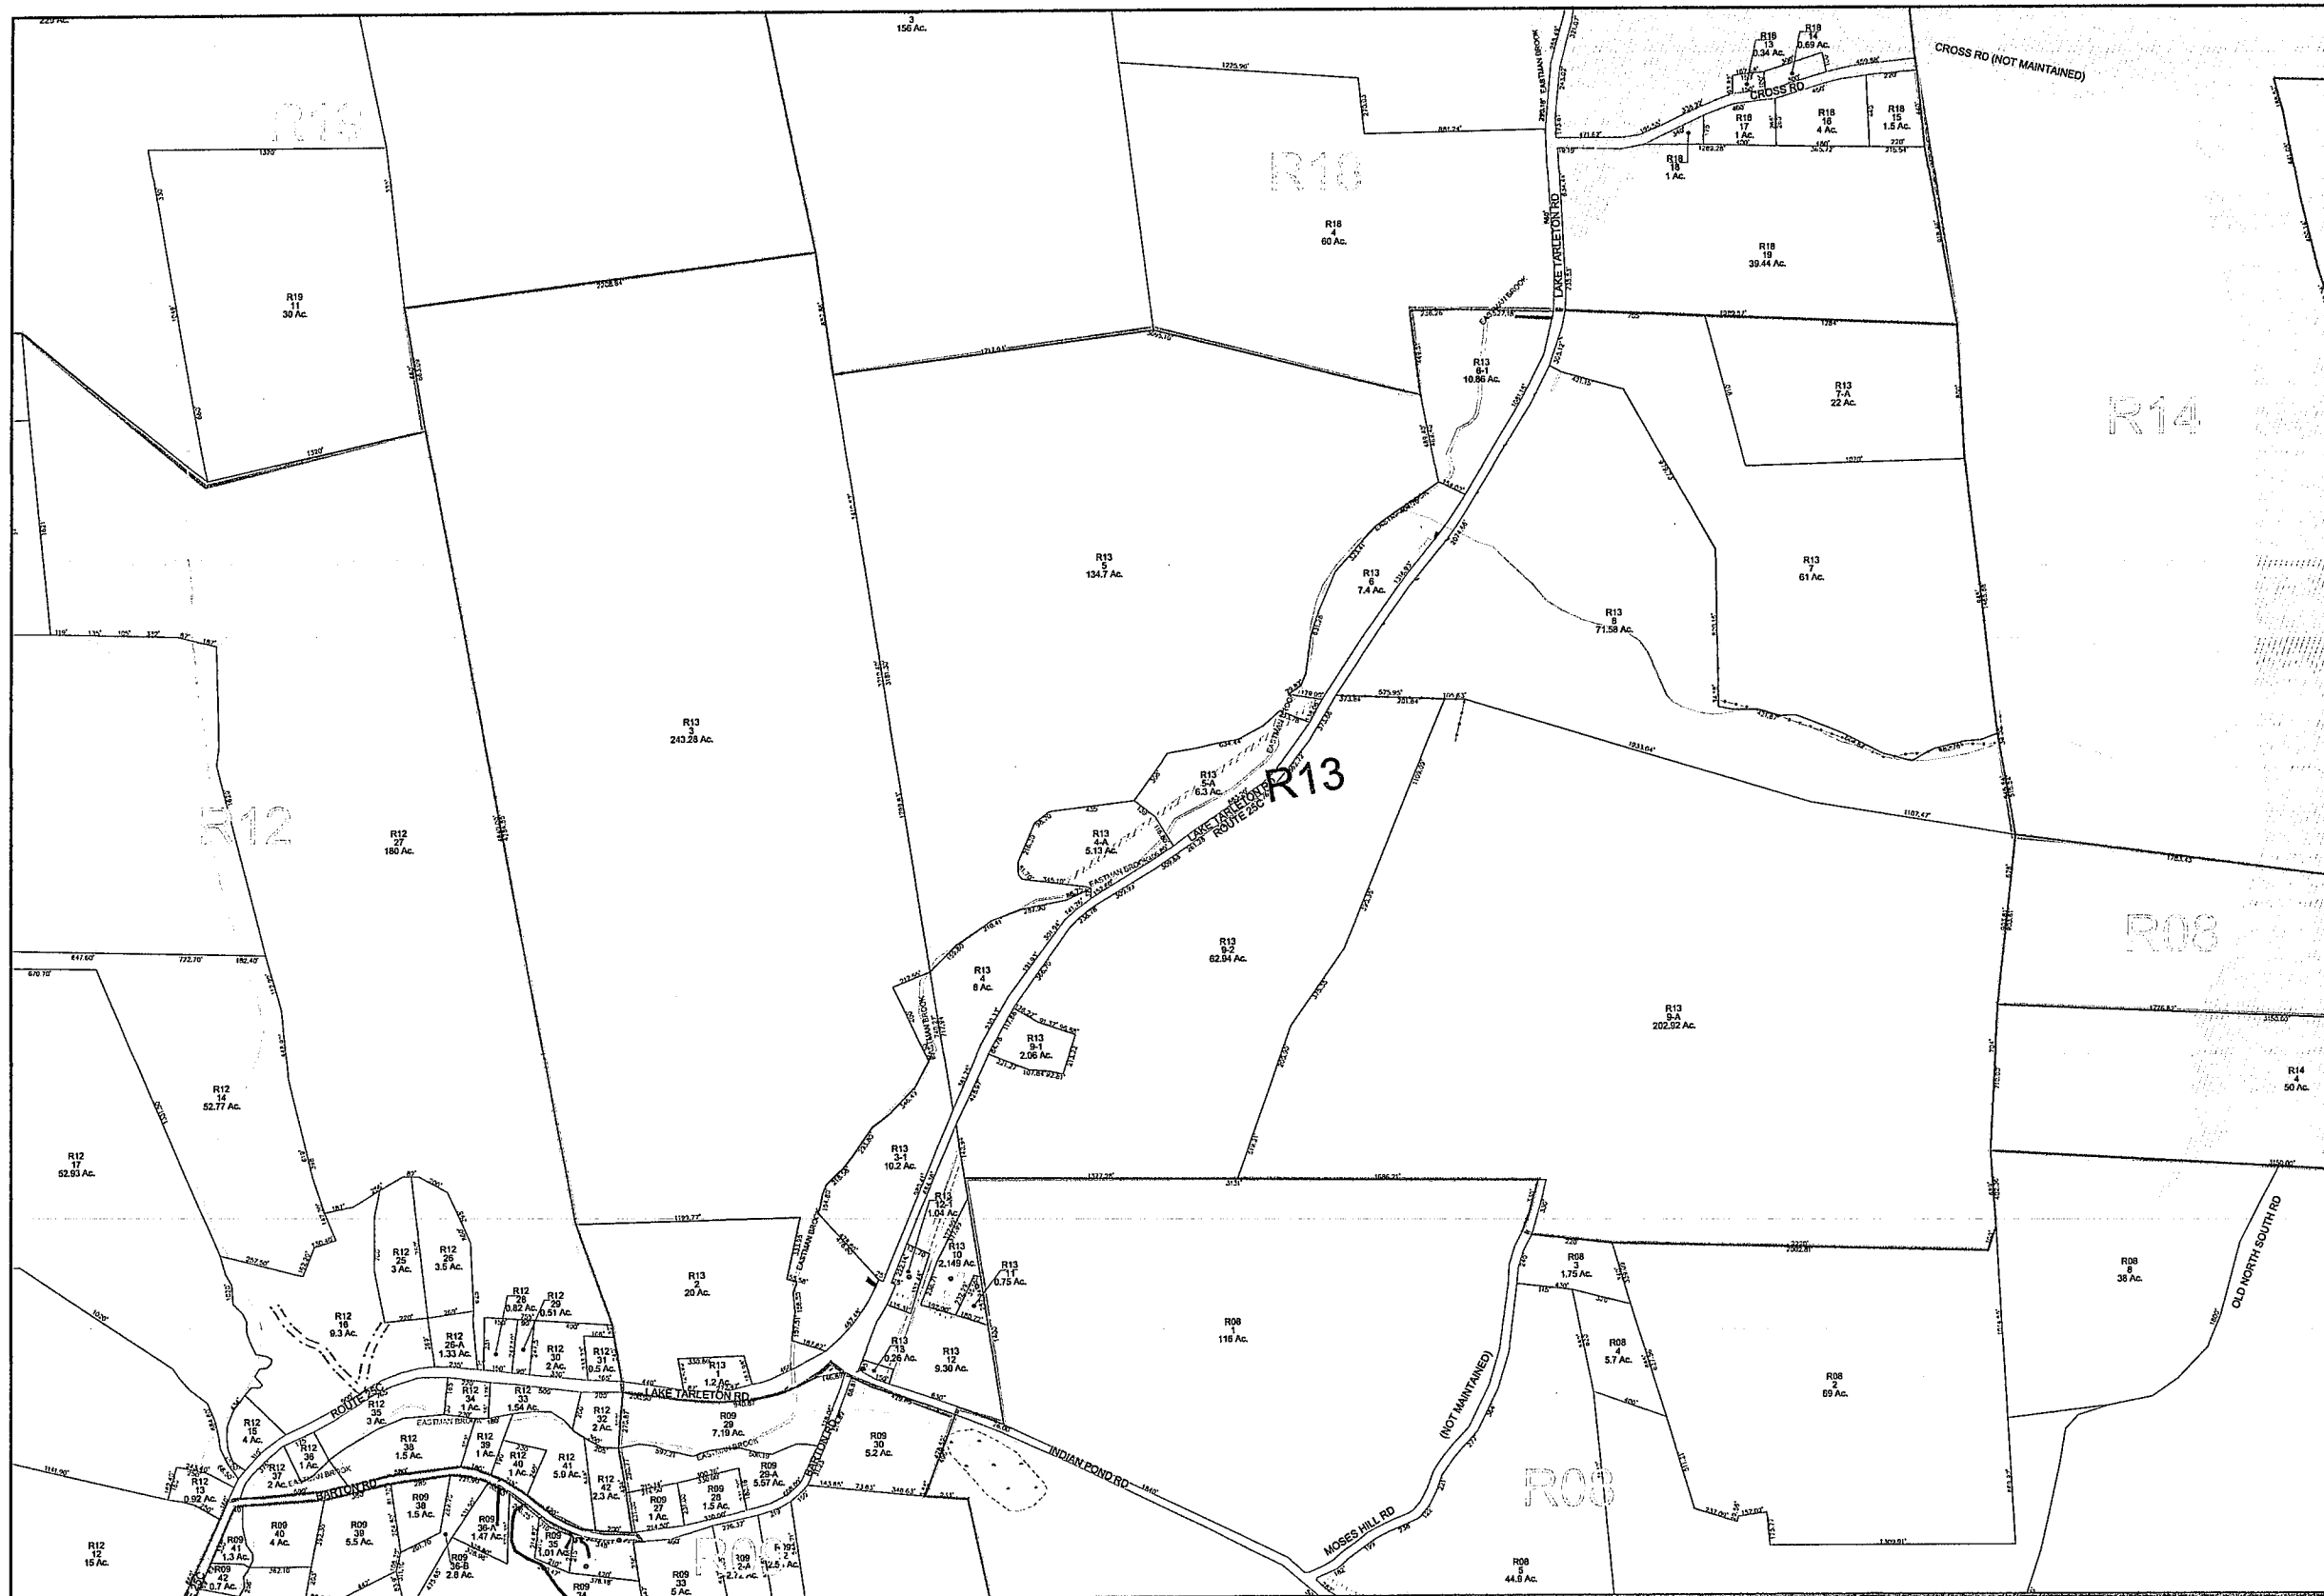

Terra-Map
Avitar Associates
of New England, Inc.
Phone 603 798-4419 Fax 603 798-4263
www.avitarassociates.com
TerraMap@avitarassociates.com


**Town of
PIERMONT**
Grafton County
New Hampshire

LEGEND	
Lot-Sub Acreage	12-1 200 AcS
S-Survey C-Calculated	
Dimensions (Feet)	200'
Not Maintained	---
Private Road	---
Tie Line / Merged Lot	---
Stonewall	---
Barbwire Fence	---
Fence	---
Private & ROW Access	---
River	---
Wetland	---
Lake or Pond	---
Transmission Line	---
Conservation Easement	---
Open Space/Common Land	---
Structure	---
Lake District	---
Village District	---
Flood Plain - 100 Yr	---
Flood Plain - 500 Yr	---
Drainage Easement	---
Slope & Drainage	---
Well Easement	---
Water/Sewer Easement	---
Fire Pond	---
Area In Contention	---

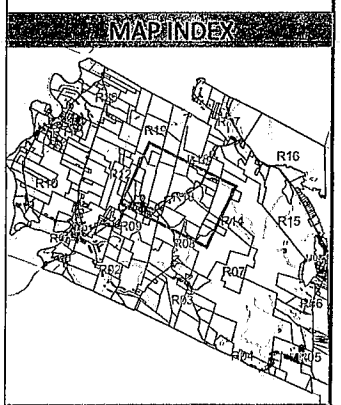

MAP NUMBER

THE HORIZONTAL DATUM IS THE NEW HAMPSHIRE STATE PLANE COORDINATE SYSTEM, NAD 83.
FOR ASSESSMENT PURPOSES
NOT TO BE USED FOR CONVEYANCES
REVISED APRIL 1, 2016

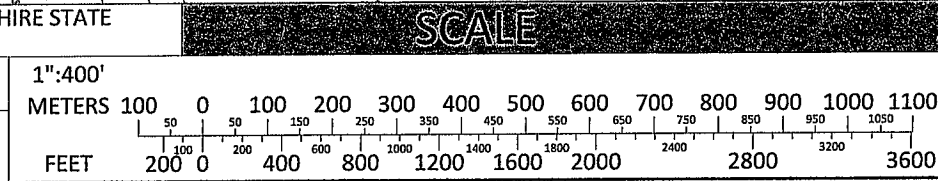

MAP NOTES

R13