


**Town of
 PIERMONT
 Grafton County
 New Hampshire**

LEGEND


Lot-Sub	12-1
Acreage	200 AcS
S-Survey C-Calculated	
Dimensions (Feet)	200'
Not Maintained	---
Private Road	---
Tie Line / Merged Lot	---
Stonewall	---
Barbwire Fence	---
Fence	---
Private & ROW Access	---
River	---
Wetland	---
Lake or Pond	---
Transmission Line	---
Conservation Easement	---
Open Space/Common Land	---
Structure	---
Lake District	---
Village District	---
Flood Plain - 100 Yr	---
Flood Plain - 500 Yr	---
Drainage Easement	---
Slope & Drainage	---
Well Easement	---
Water/Sewer Easement	---
Fire Pond	---
Area In Contention	---

MAP INDEX

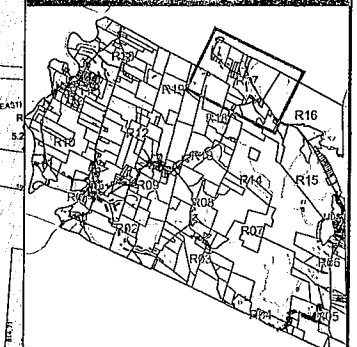


MAP NUMBER

R17

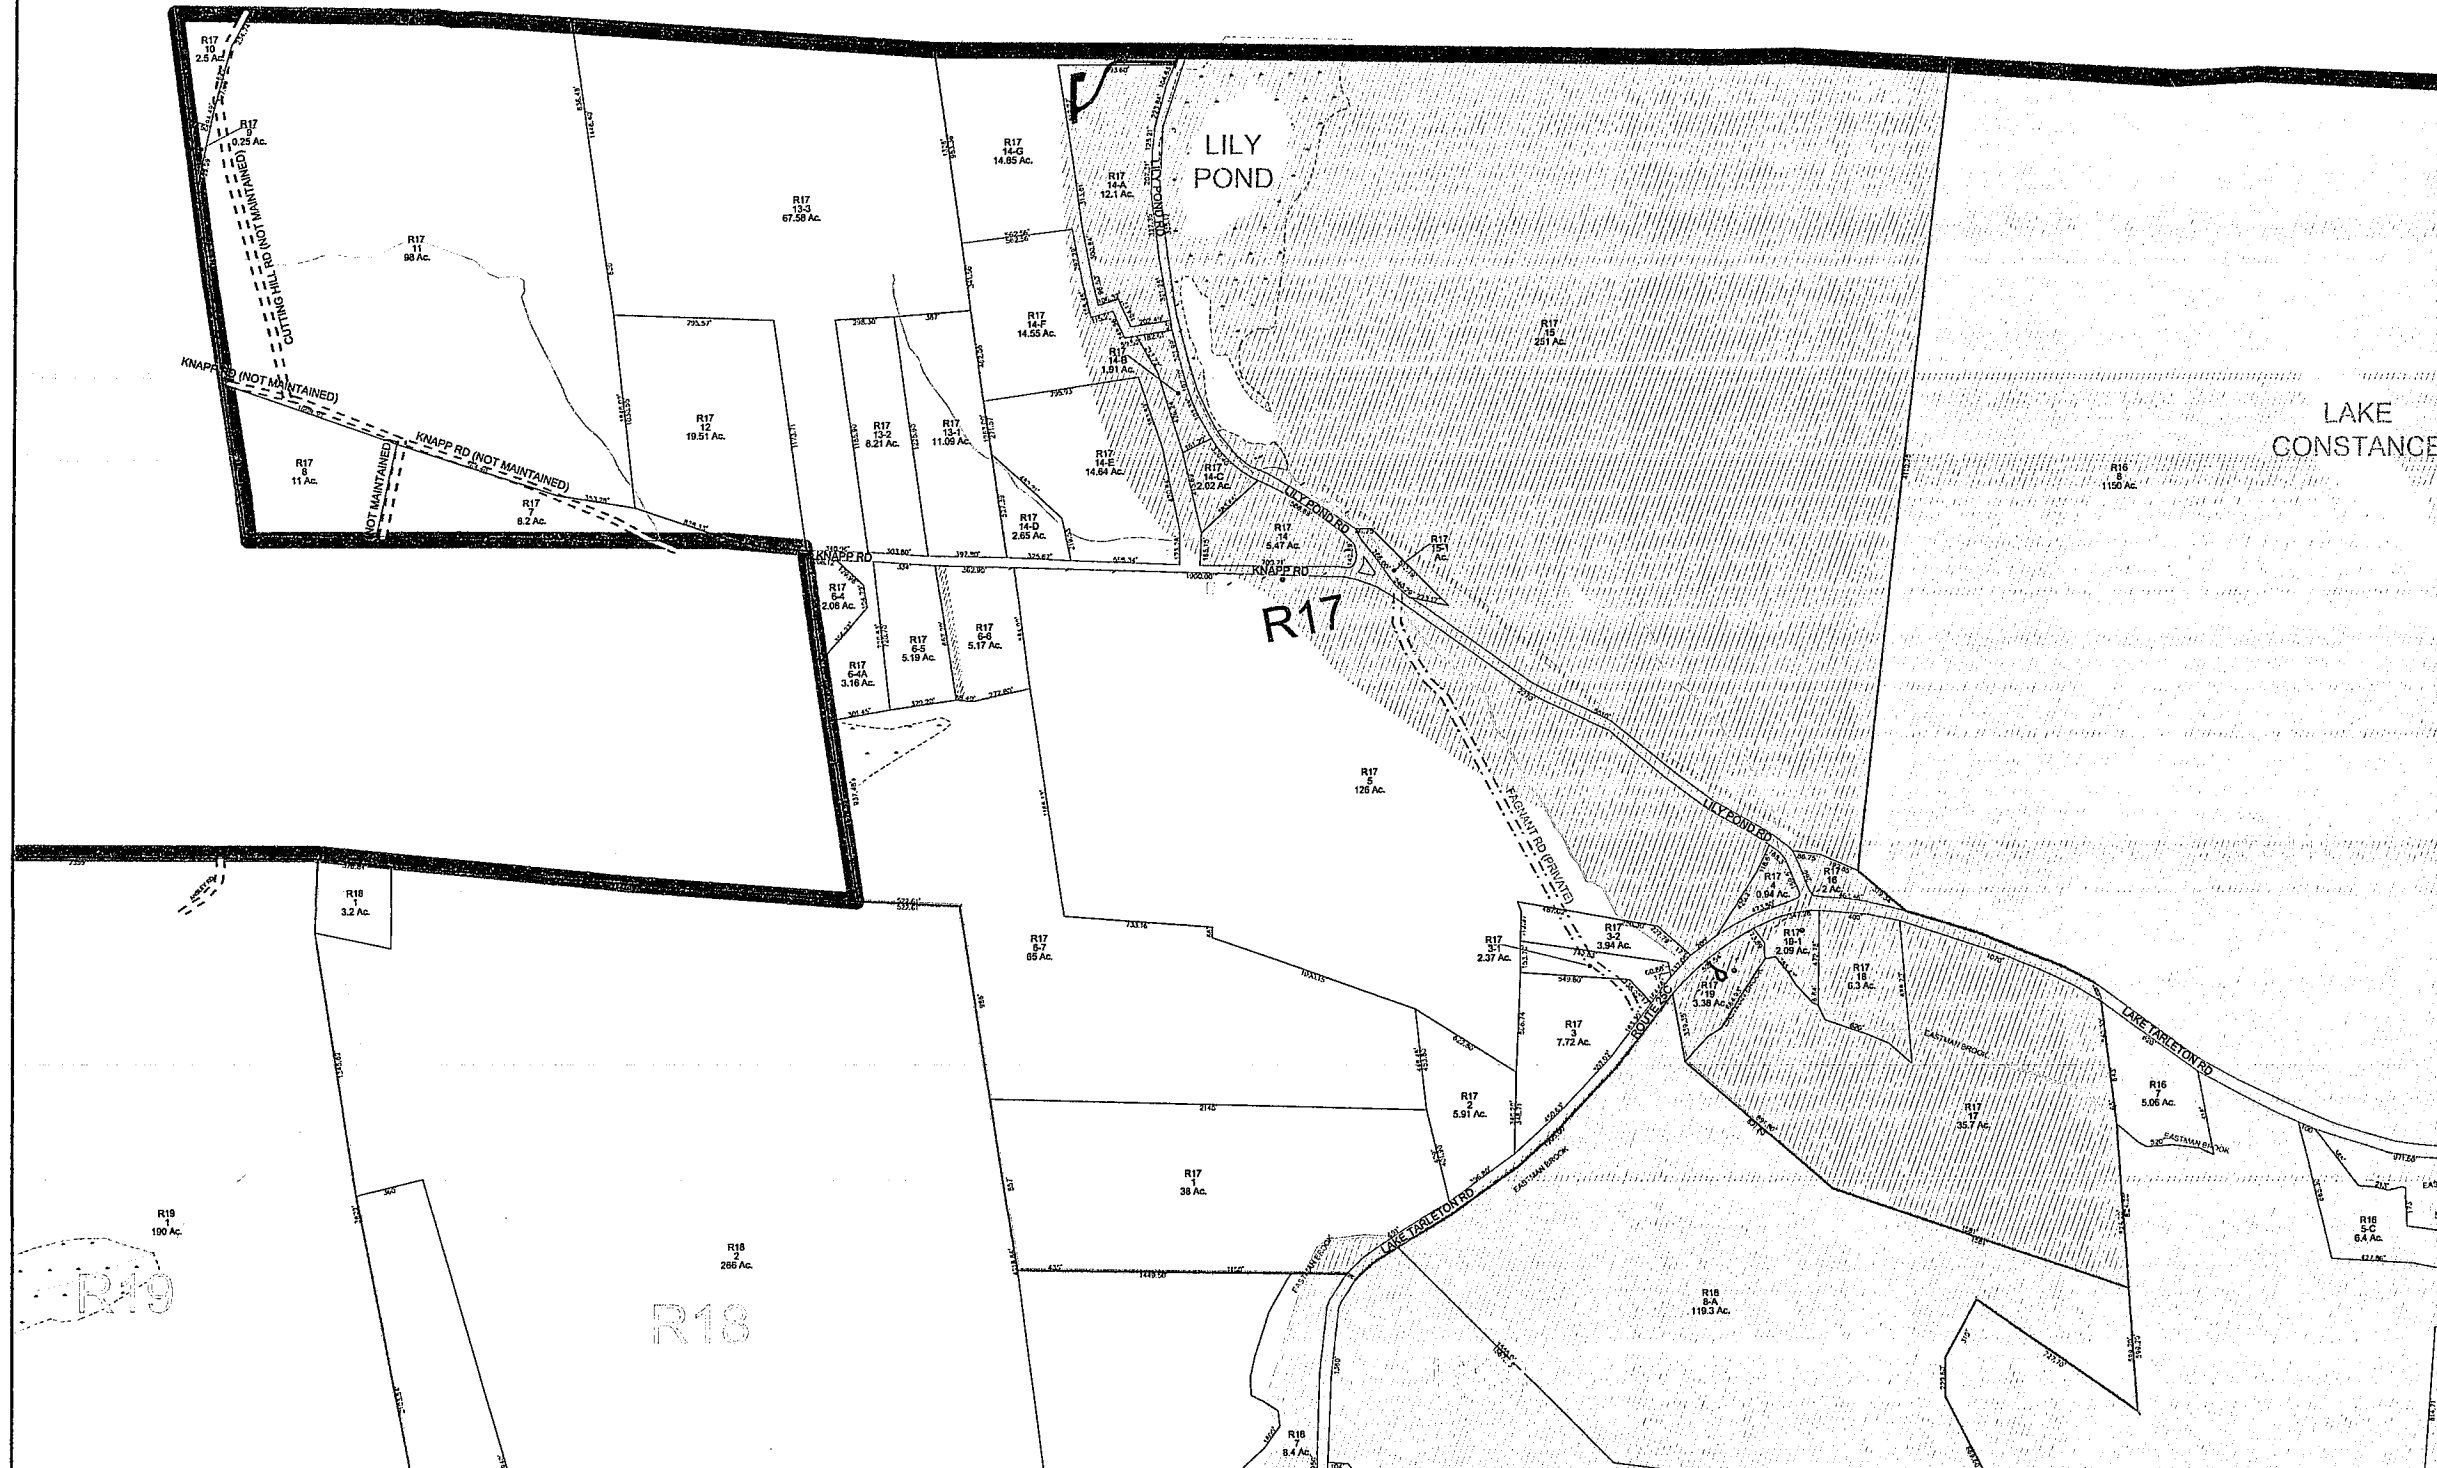

THE HORIZONTAL DATUM IS THE NEW HAMPSHIRE STATE
 PLANE COORDINATE SYSTEM, NAD 83.
 FOR ASSESSMENT PURPOSES
 NOT TO BE USED FOR CONVEYANCES
REVISED APRIL 1, 2016

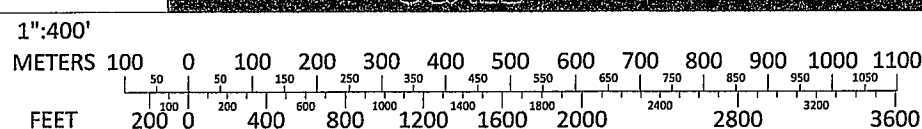

MAP NOTES