




Town of
PIERMONT
Grafton County
New Hampshire

LEGEND


- Lot-Sub 12-1
- Acreege 200 AcS
- S-Survey C-Calculated
- Dimensions (Feet) 200'
- Not Maintained
- Private Road
- Tie Line / Merged Lot
- Stonewall
- Barbwire Fence
- Fence
- Private & ROW Access
- River
- Wetland
- Lake or Pond
- Transmission Line
- Conservation Easement
- Open Space/Common Land
- Structure
- Lake District
- Village District
- Flood Plain - 100 Yr
- Flood Plain - 500 Yr
- Drainage Easement
- Slope & Drainage
- Well Easement
- Water/Sewer Easement
- Fire Pond
- Area In Contention

MAP INDEX

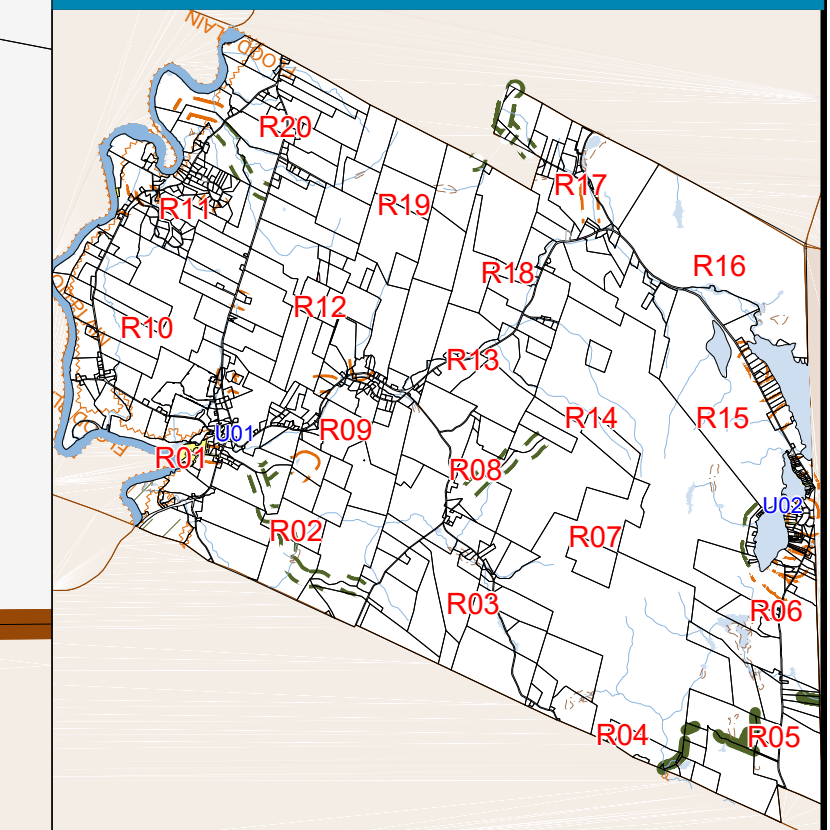


MAP NUMBER

R02

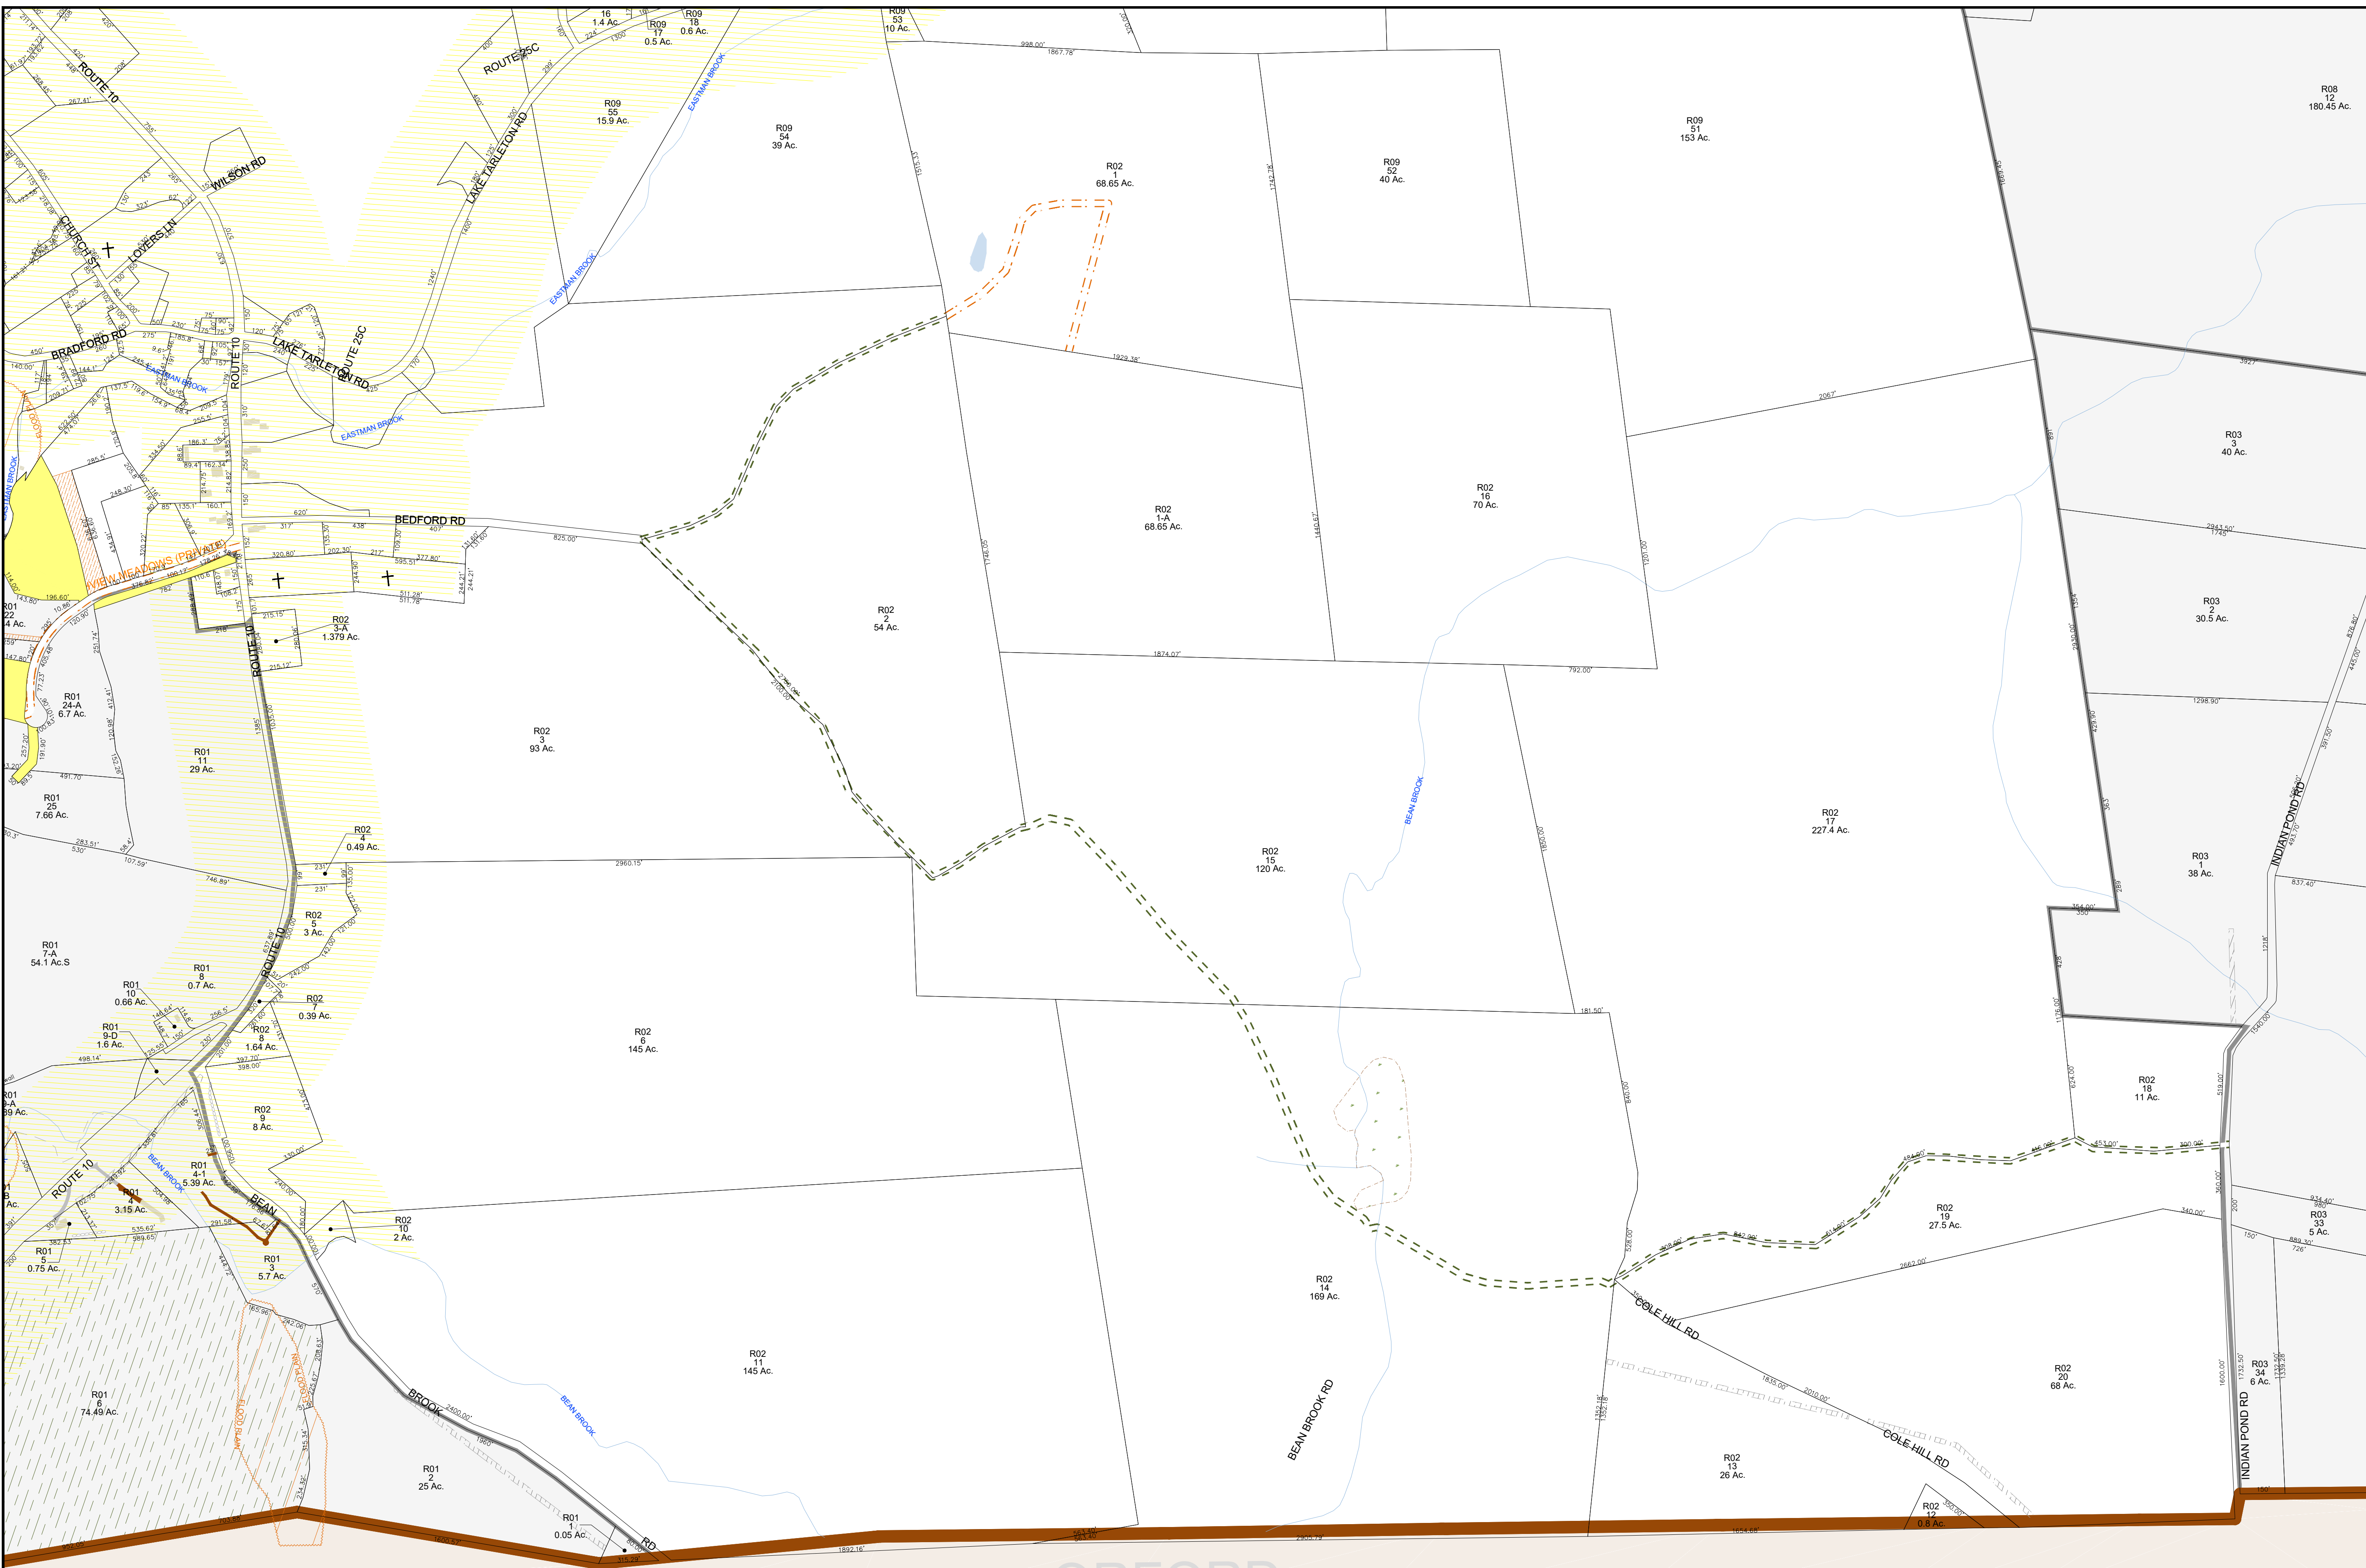

ORFORD

SCALE

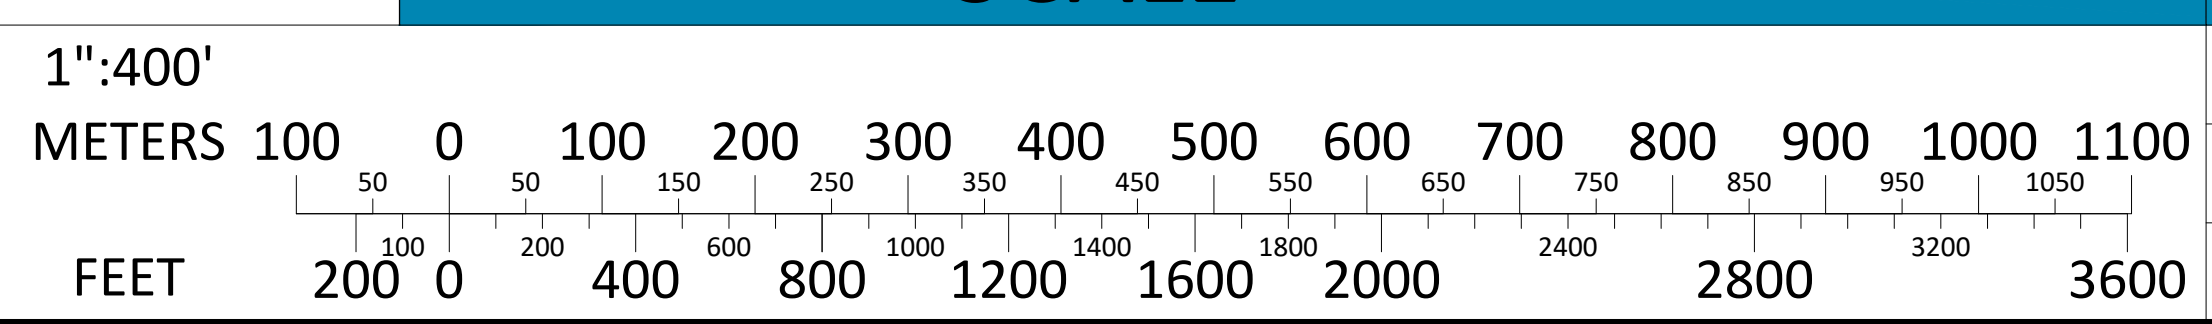

MAP NOTES

THE HORIZONTAL DATUM IS THE NEW HAMPSHIRE STATE PLANE COORDINATE SYSTEM, NAD 83.

FOR ASSESSMENT PURPOSES
NOT TO BE USED FOR CONVEYANCES

REVISED APRIL 1, 2023

