



# HAVERHILL

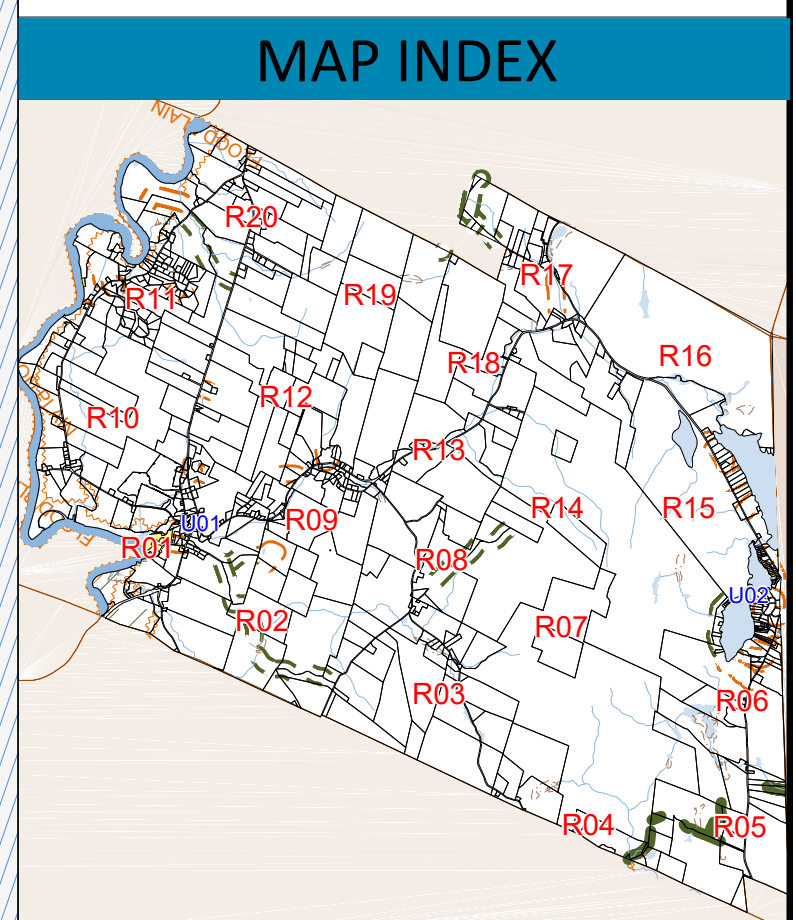


## Town of PIERMONT Grafton County New Hampshire

LEGEND	
Lot-Sub Acreage	12-1 200 AcS
S-Survey C-Calculated Dimensions (Feet)	200'
Not Maintained	--- --
Private Road	--- --
Tie Line / Merged Lot	--- --
Stonewall	--- --
Barbwire Fence	--- --
Fence	--- --
Private & ROW Access	--- --
River	--- --
Wetland	--- --
Lake or Pond	--- --
Transmission Line	--- --
Conservation Easement	--- --
Open Space/Common Land	--- --
Structure	--- --
Lake District	--- --
Village District	--- --
Flood Plain - 100 Yr	--- --
Flood Plain - 500 Yr	--- --
Drainage Easement	--- --
Slope & Drainage	--- --
Well Easement	--- --
Water/Sewer Easement	--- --
Fire Pond	--- --
Area In Contention	--- --

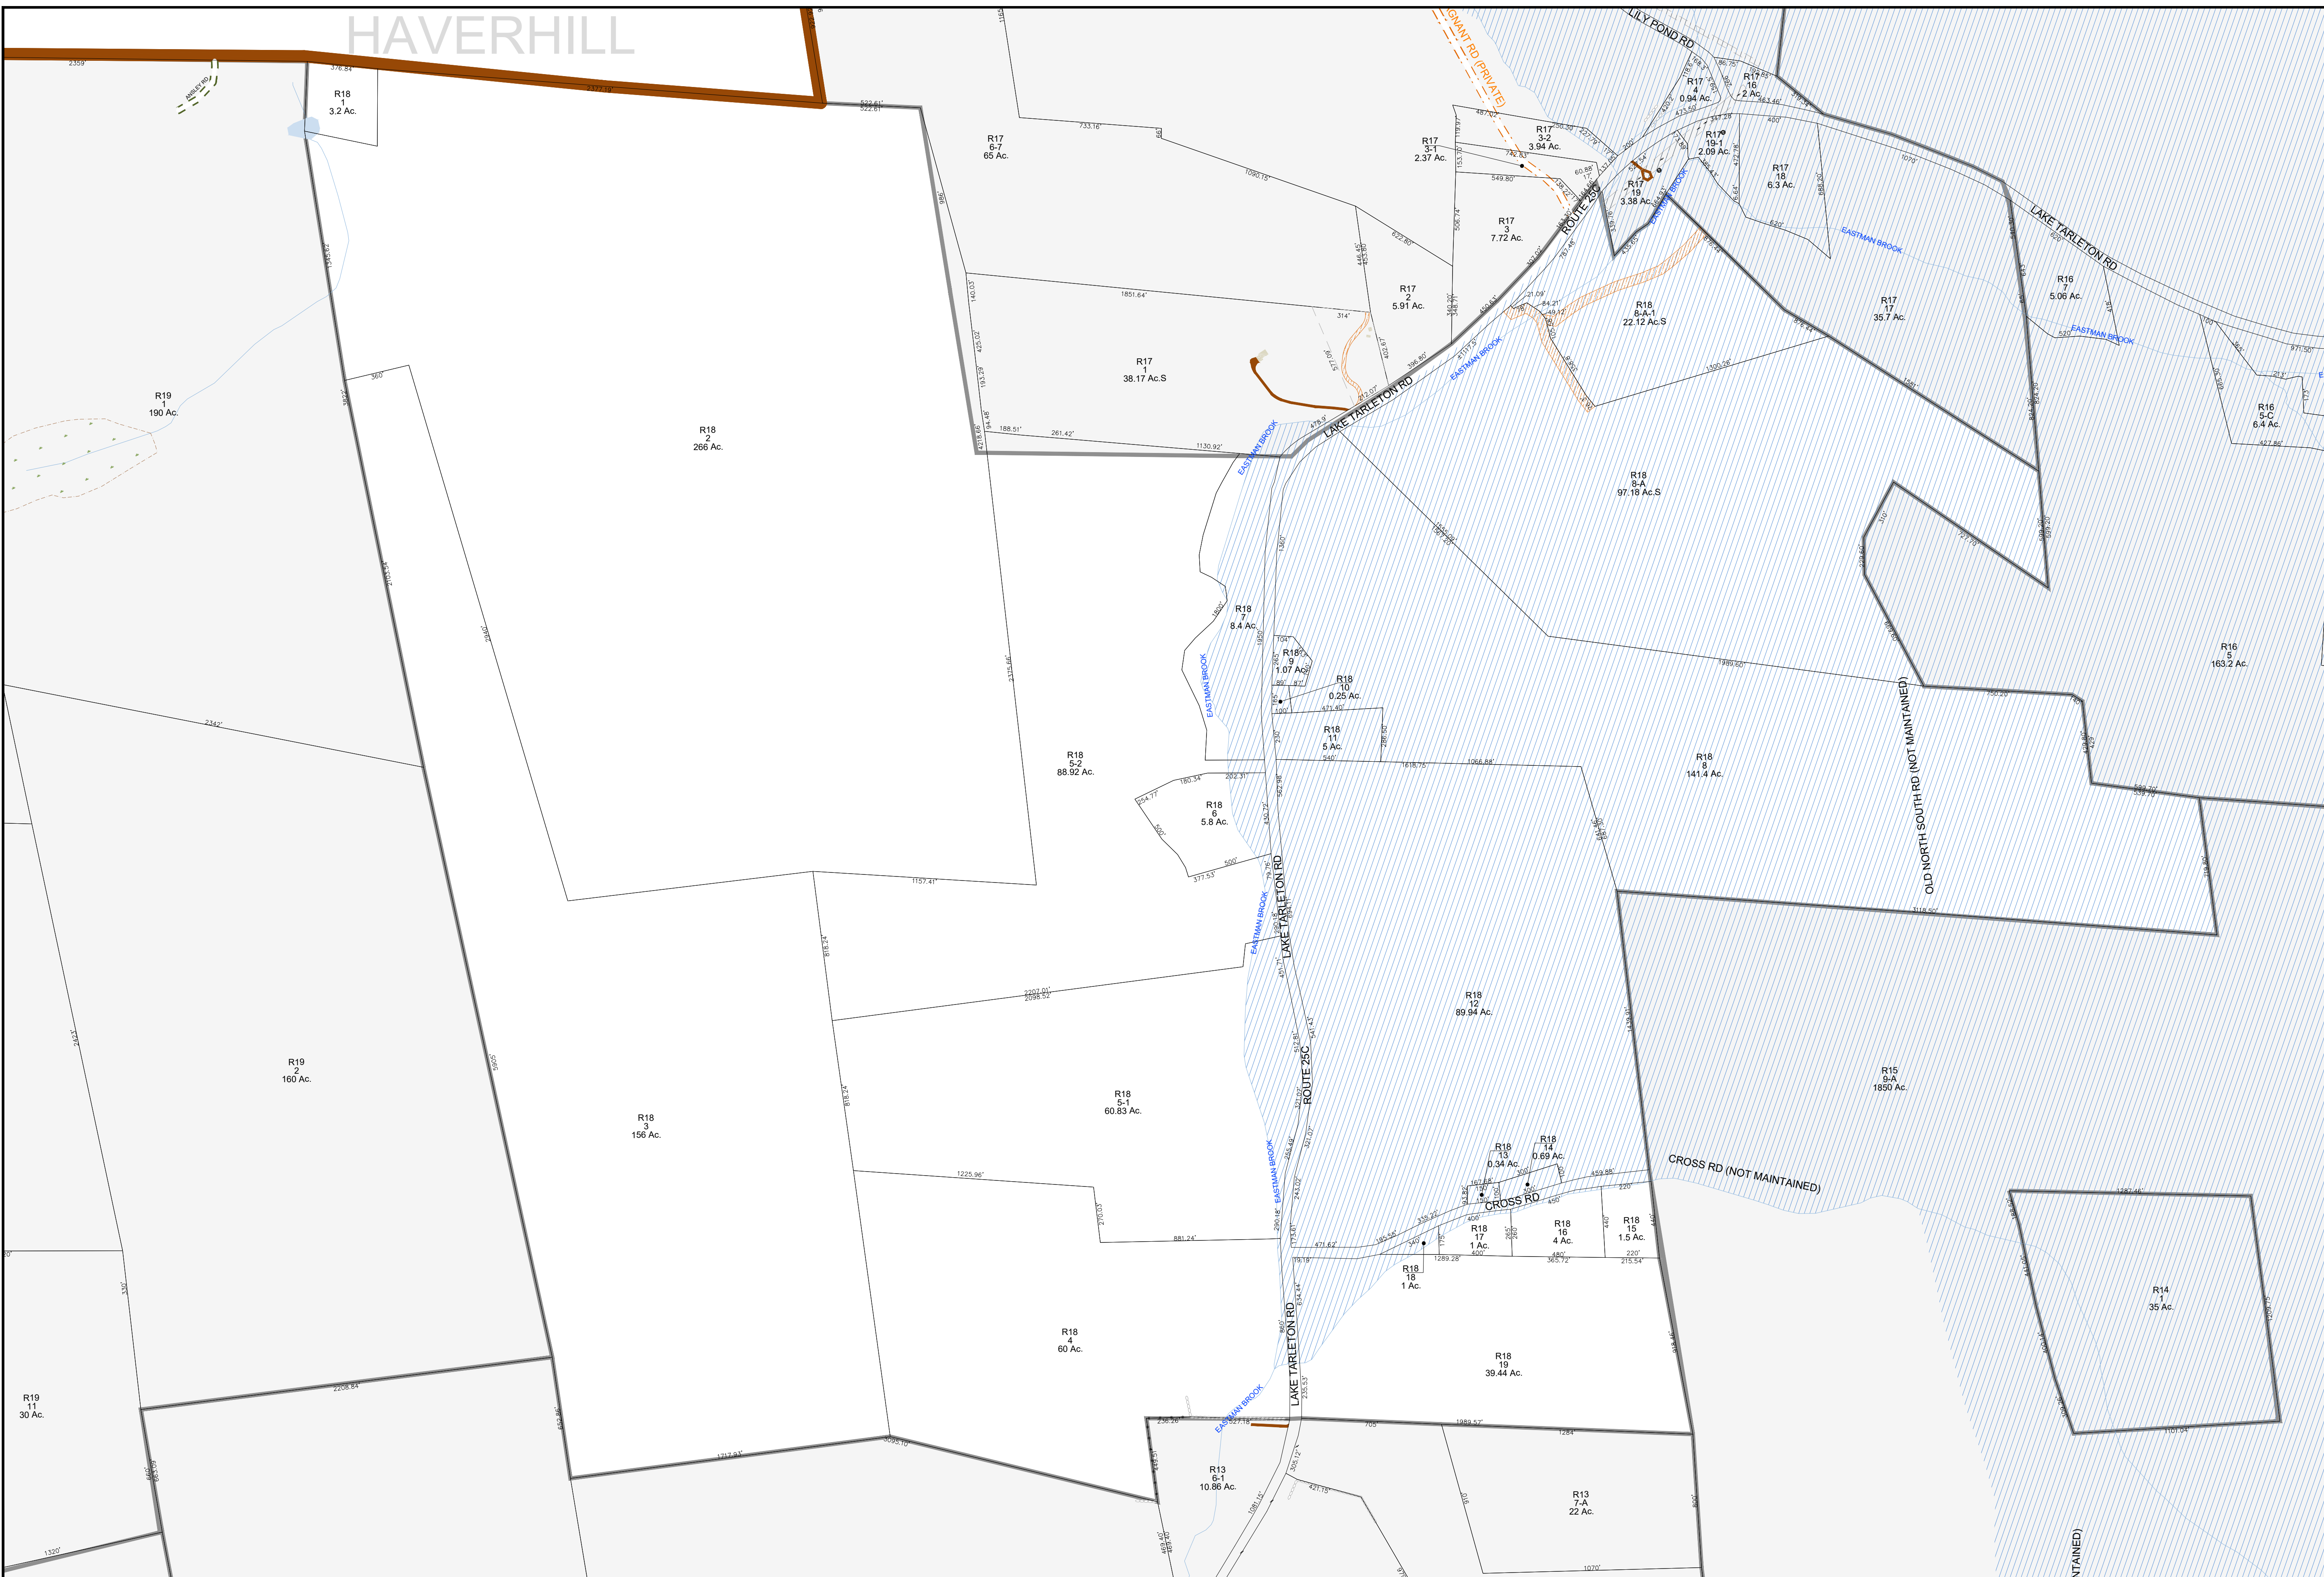

MAP NUMBER  
**R18**

THE HORIZONTAL DATUM IS THE NEW HAMPSHIRE STATE PLANE COORDINATE SYSTEM, NAD 83.  
FOR ASSESSMENT PURPOSES  
NOT TO BE USED FOR CONVEYANCES  
**REVISED APRIL 1, 2023**

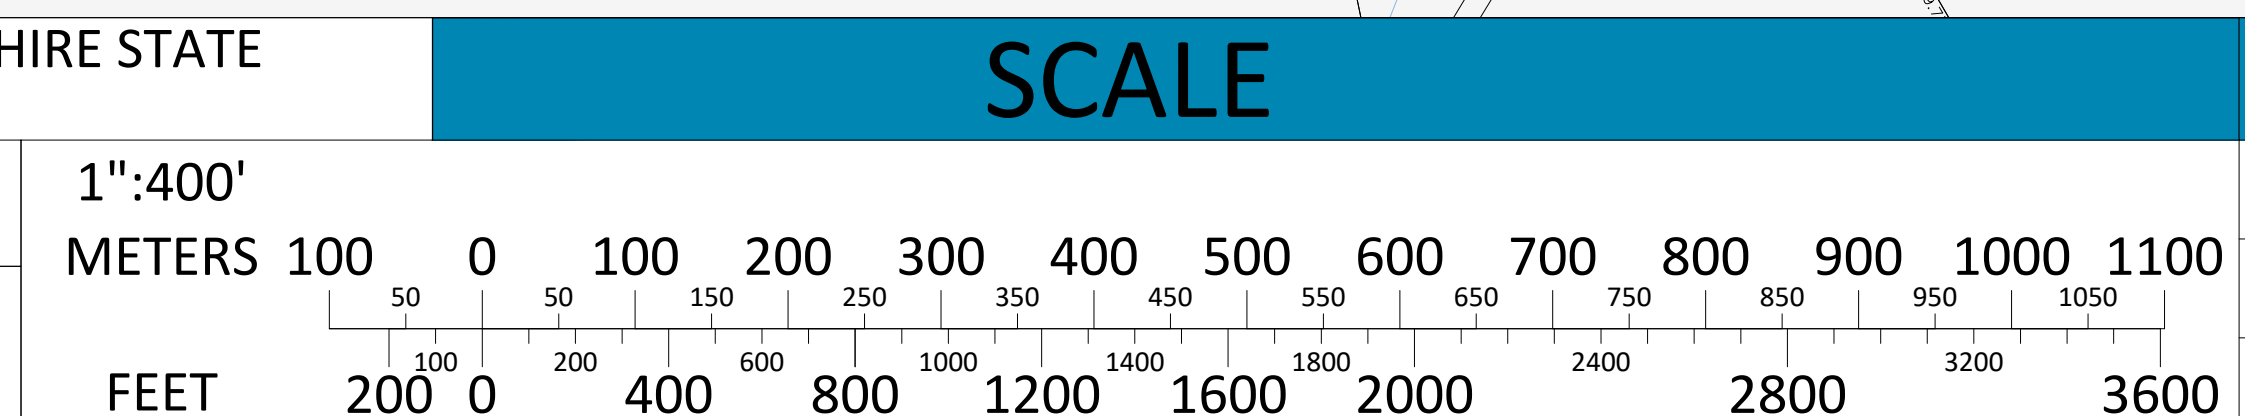

**MAP NOTES**

